

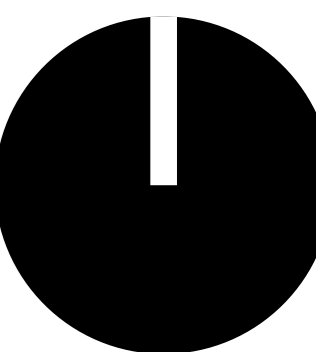
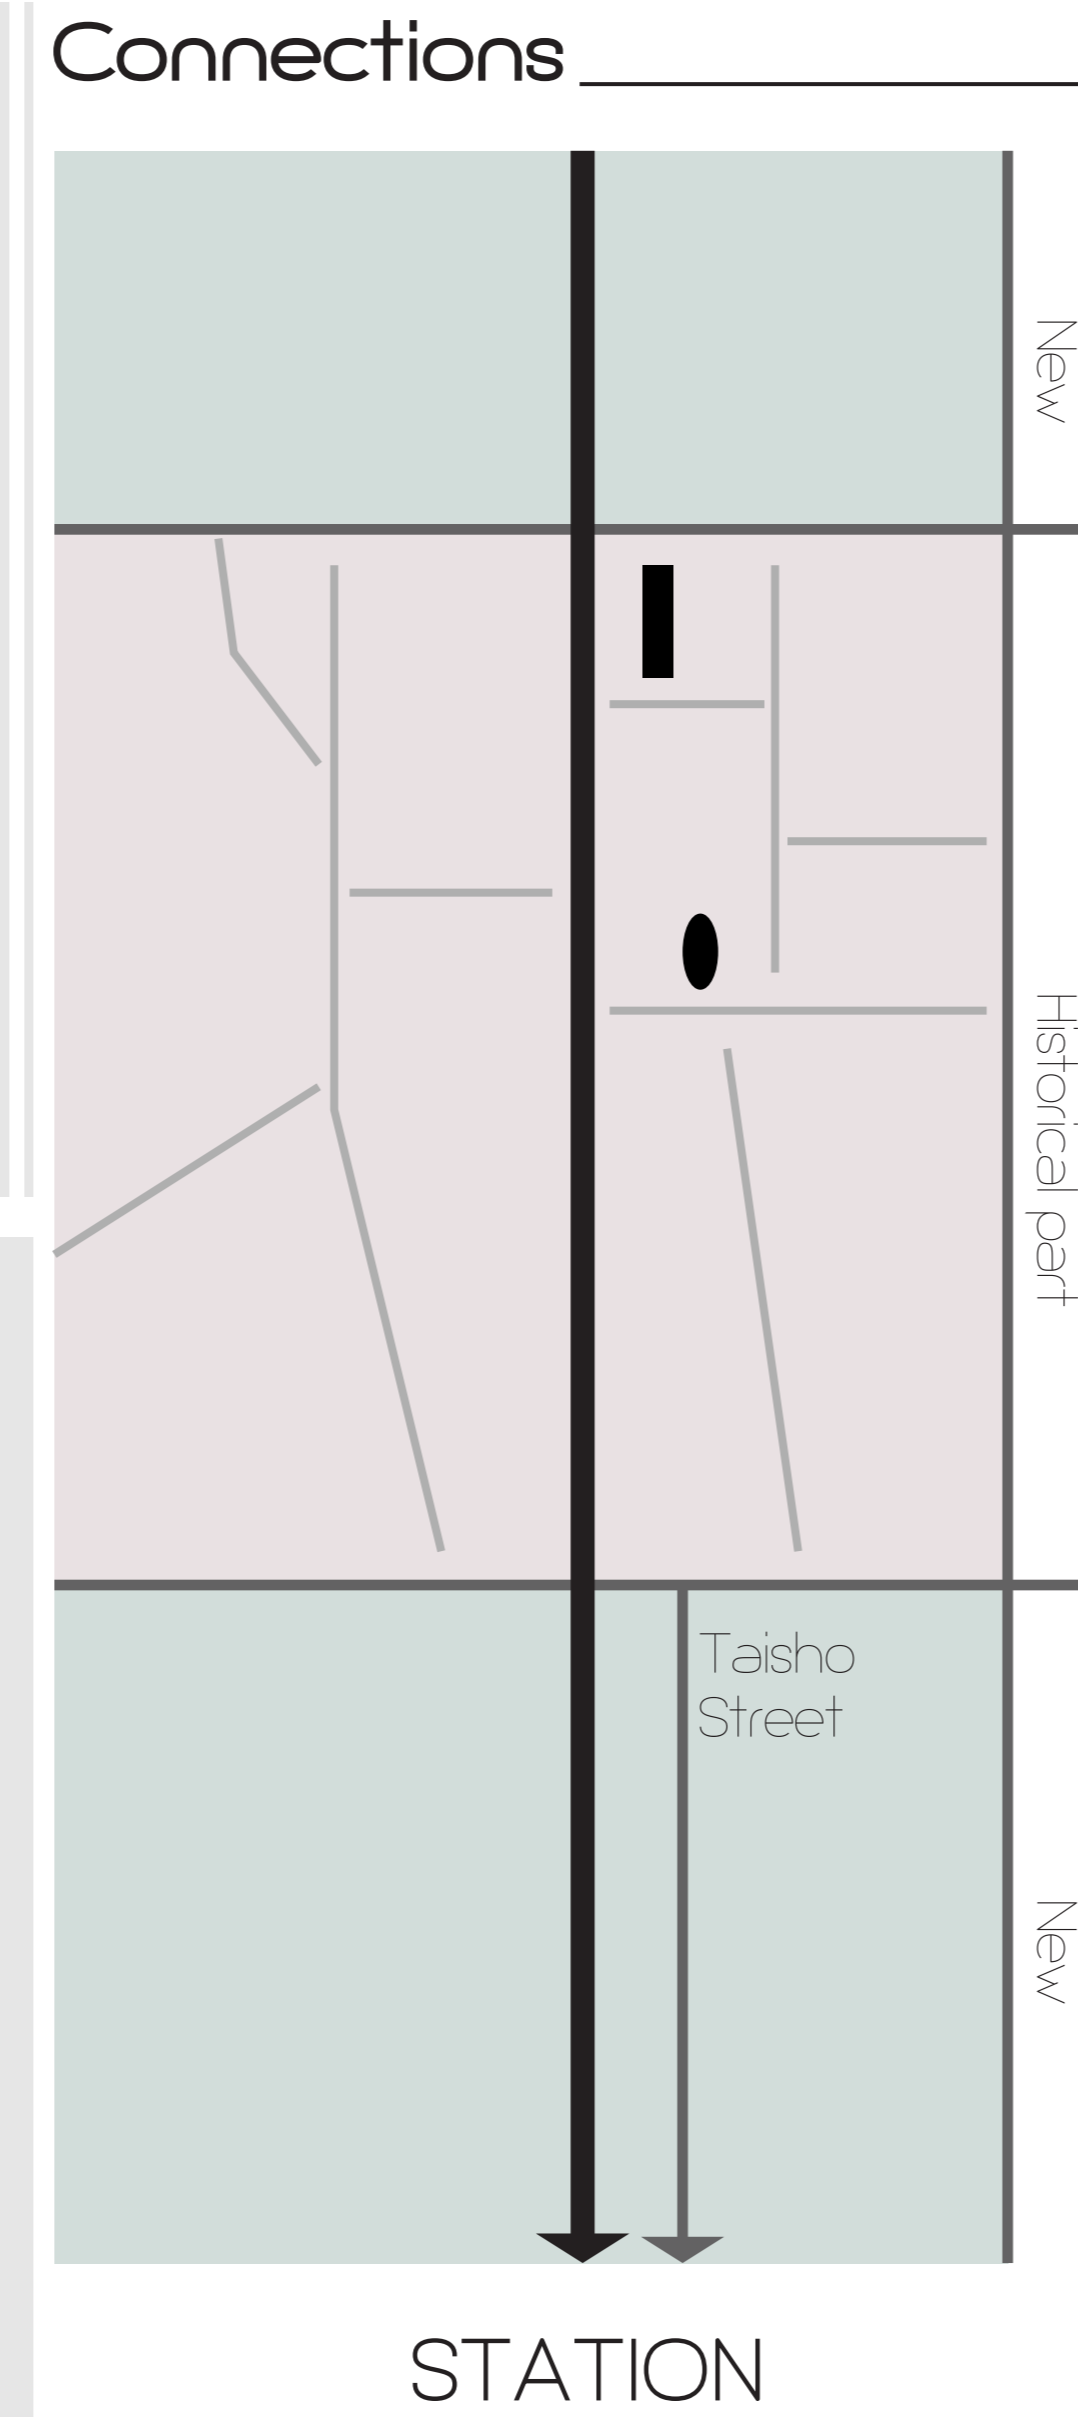
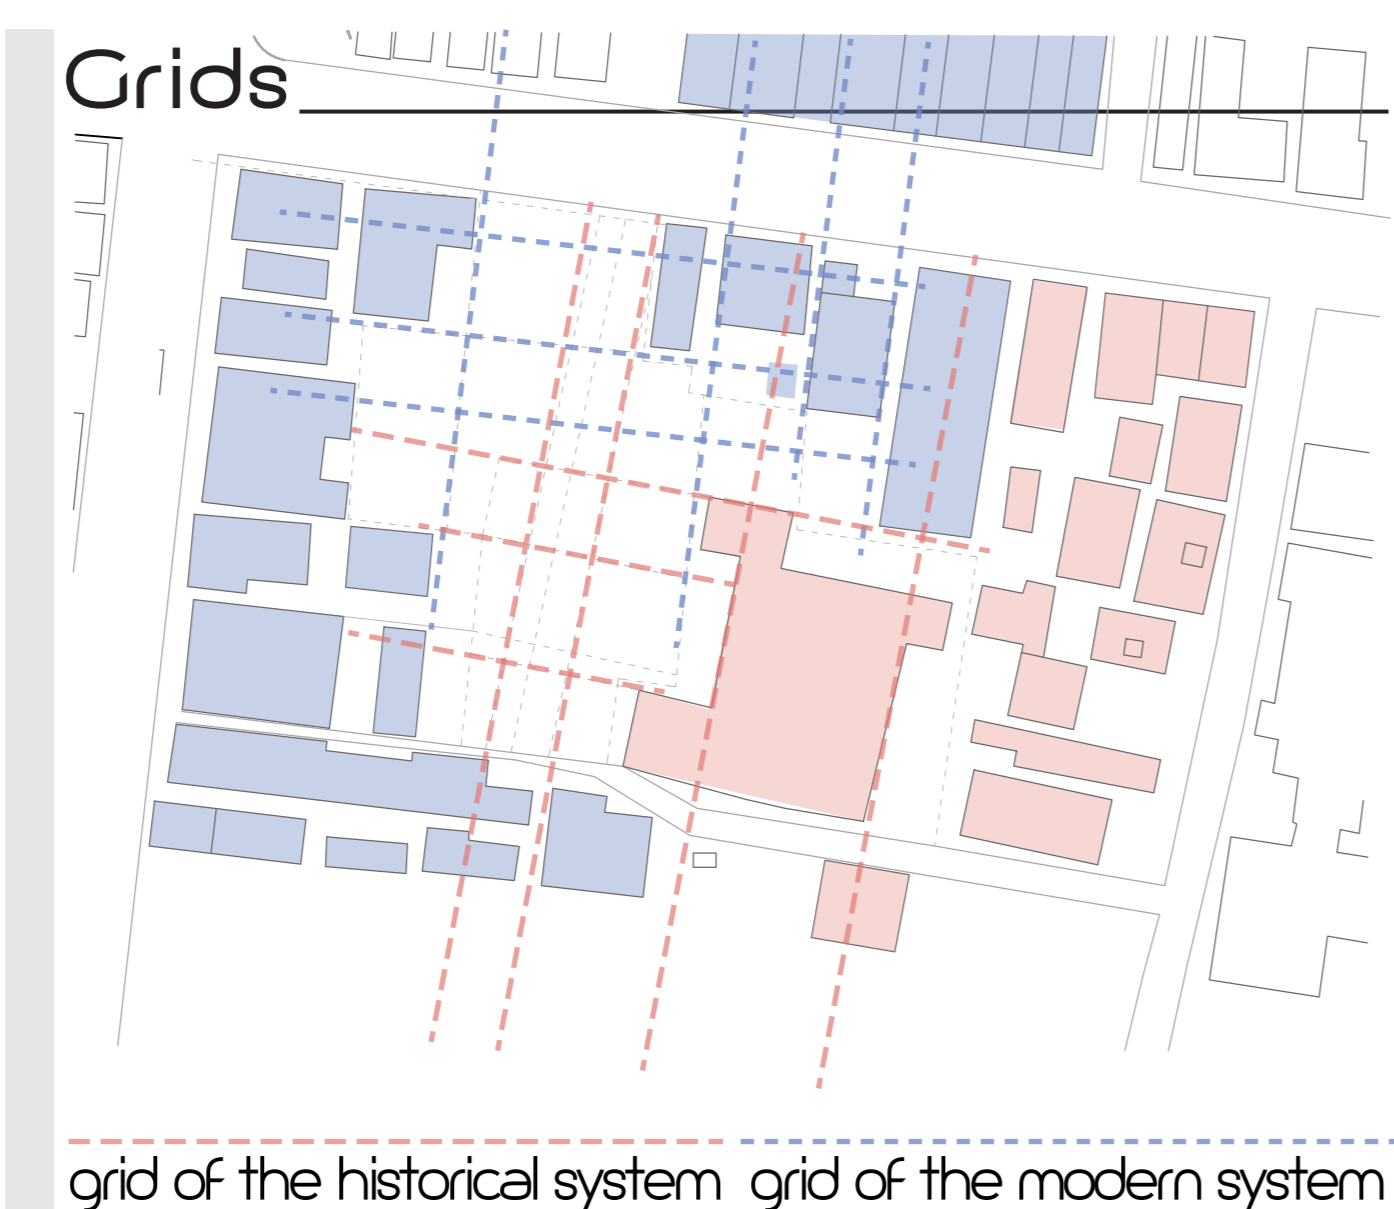
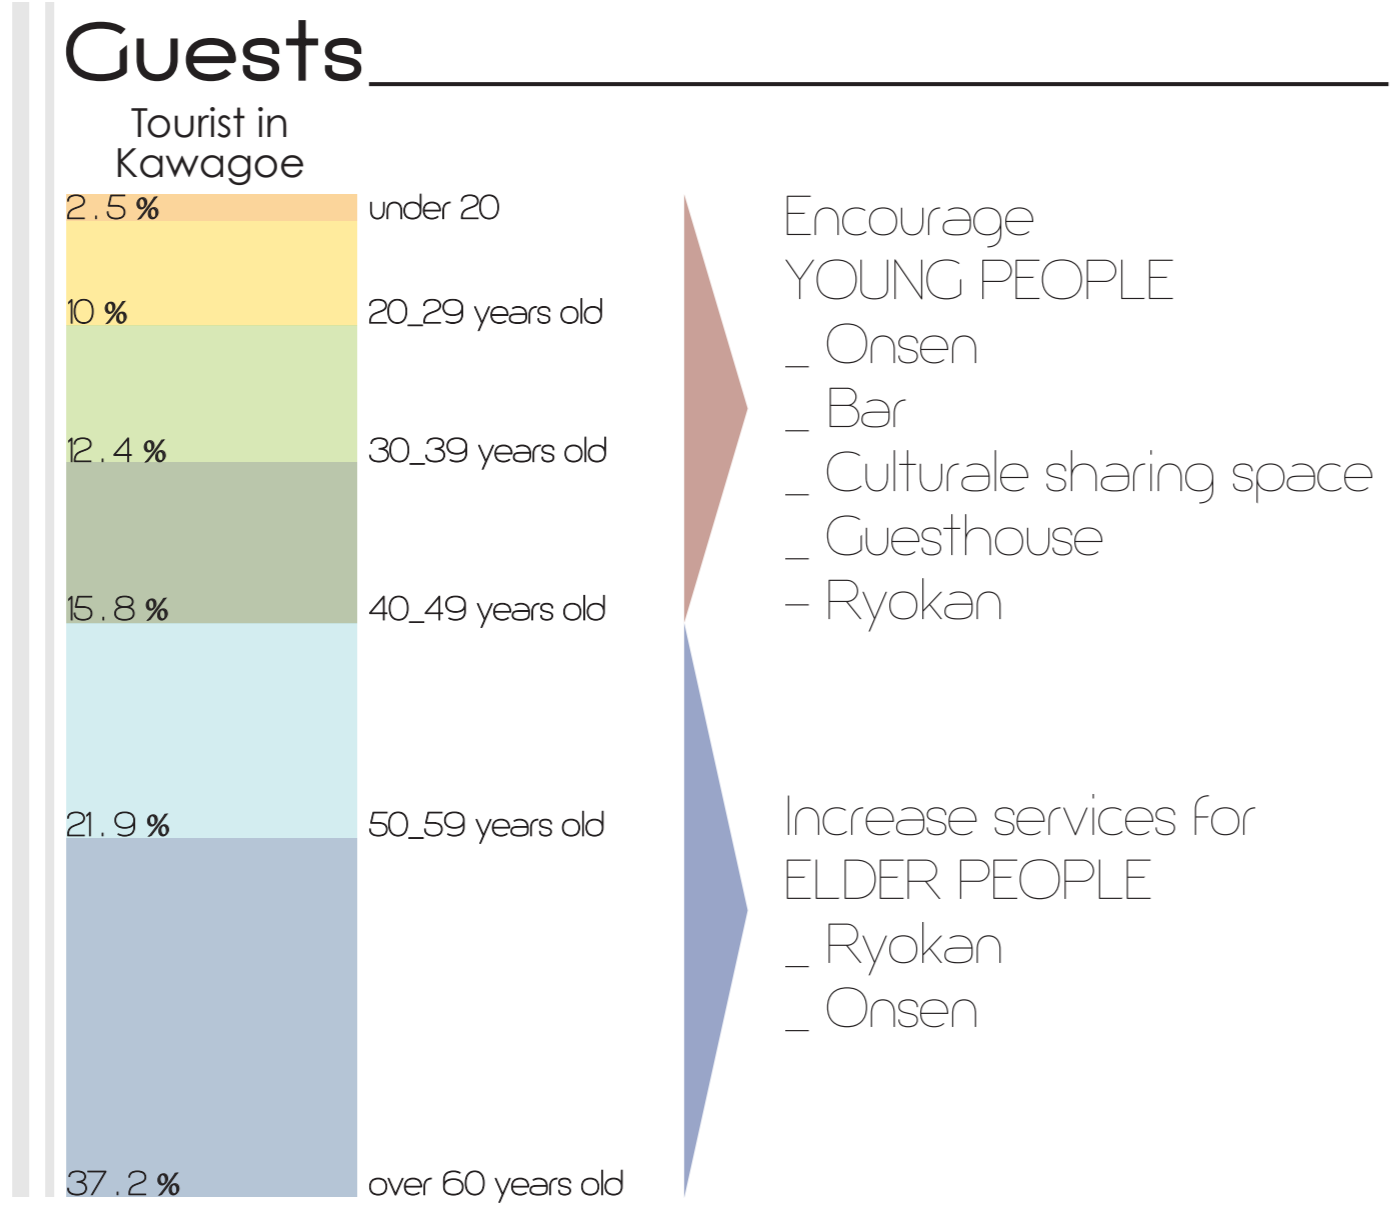


ANALYSIS


Roof plan, scale 1:100

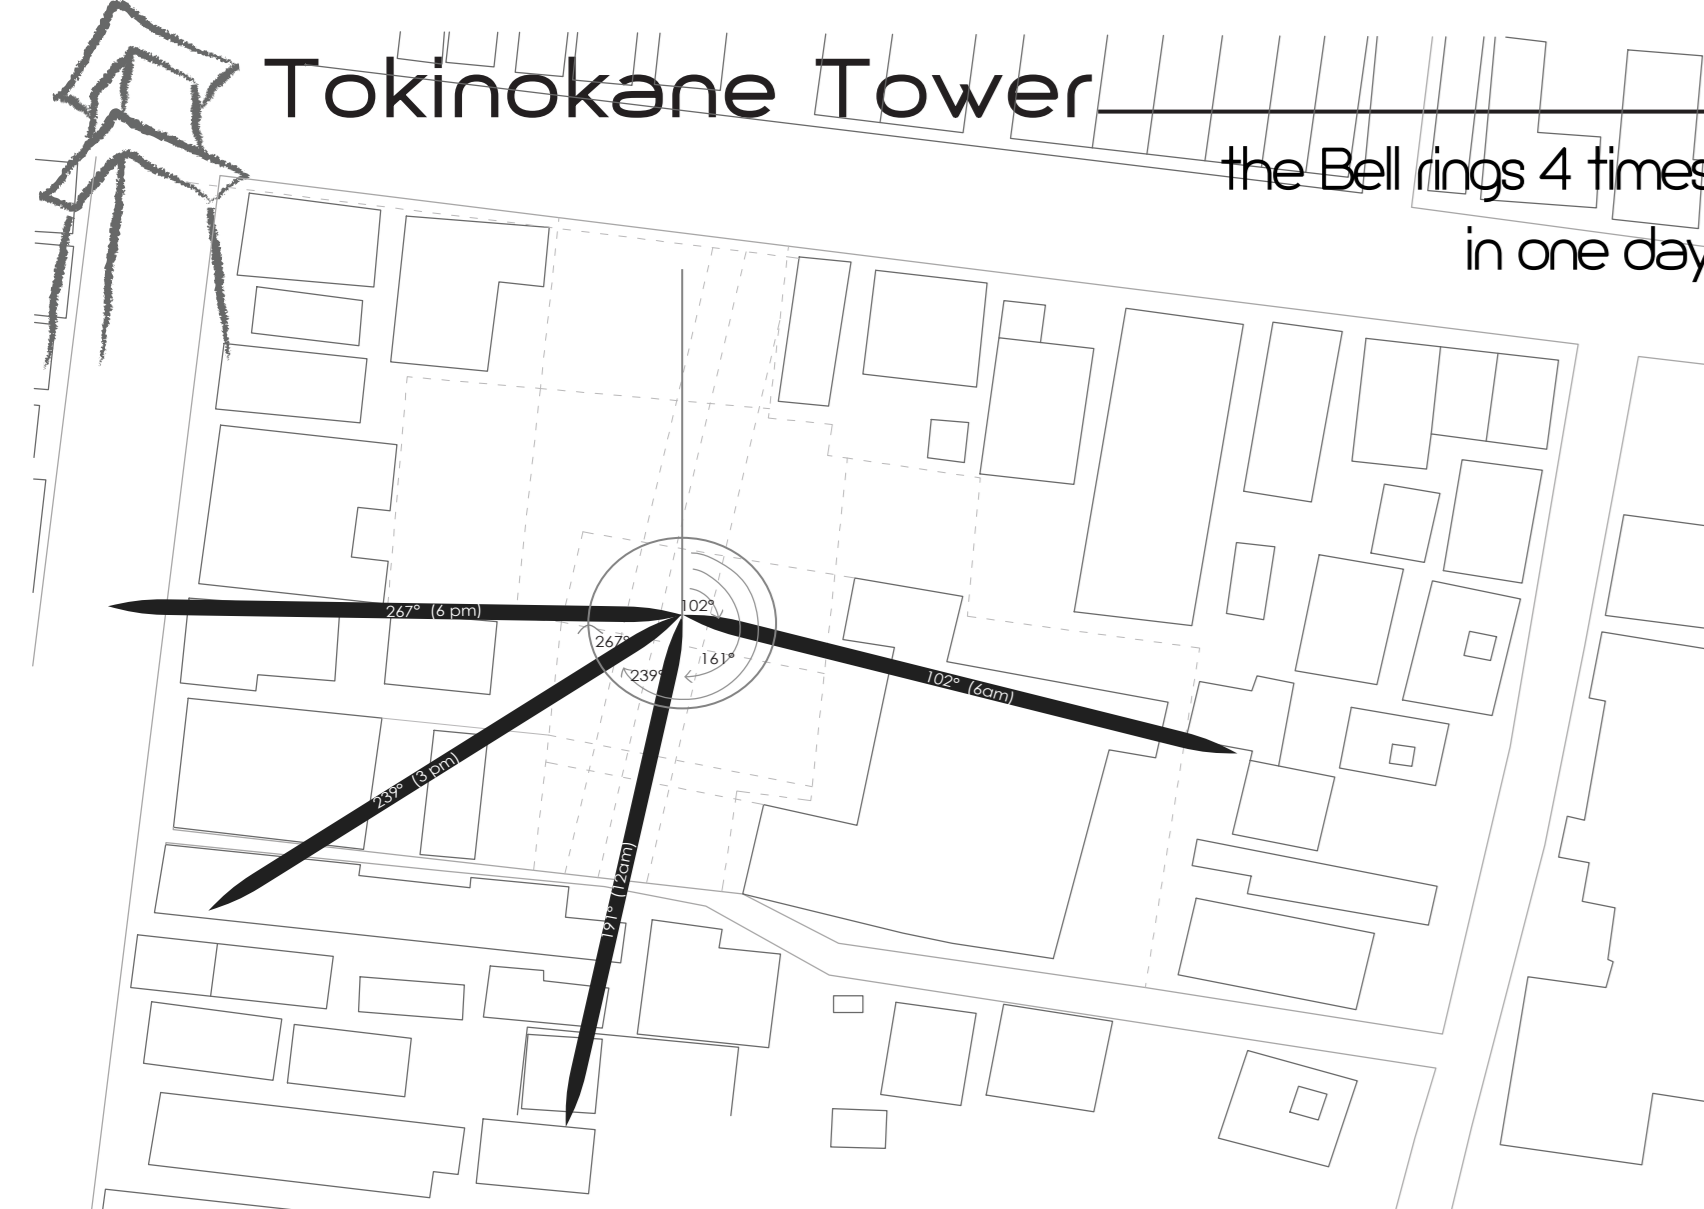

5 periods of construction
EDO 1603-1868
MEIJI 1868-1912
TAISHO 1912-1926
SHOWA 1926-1989
HEISEI 1989

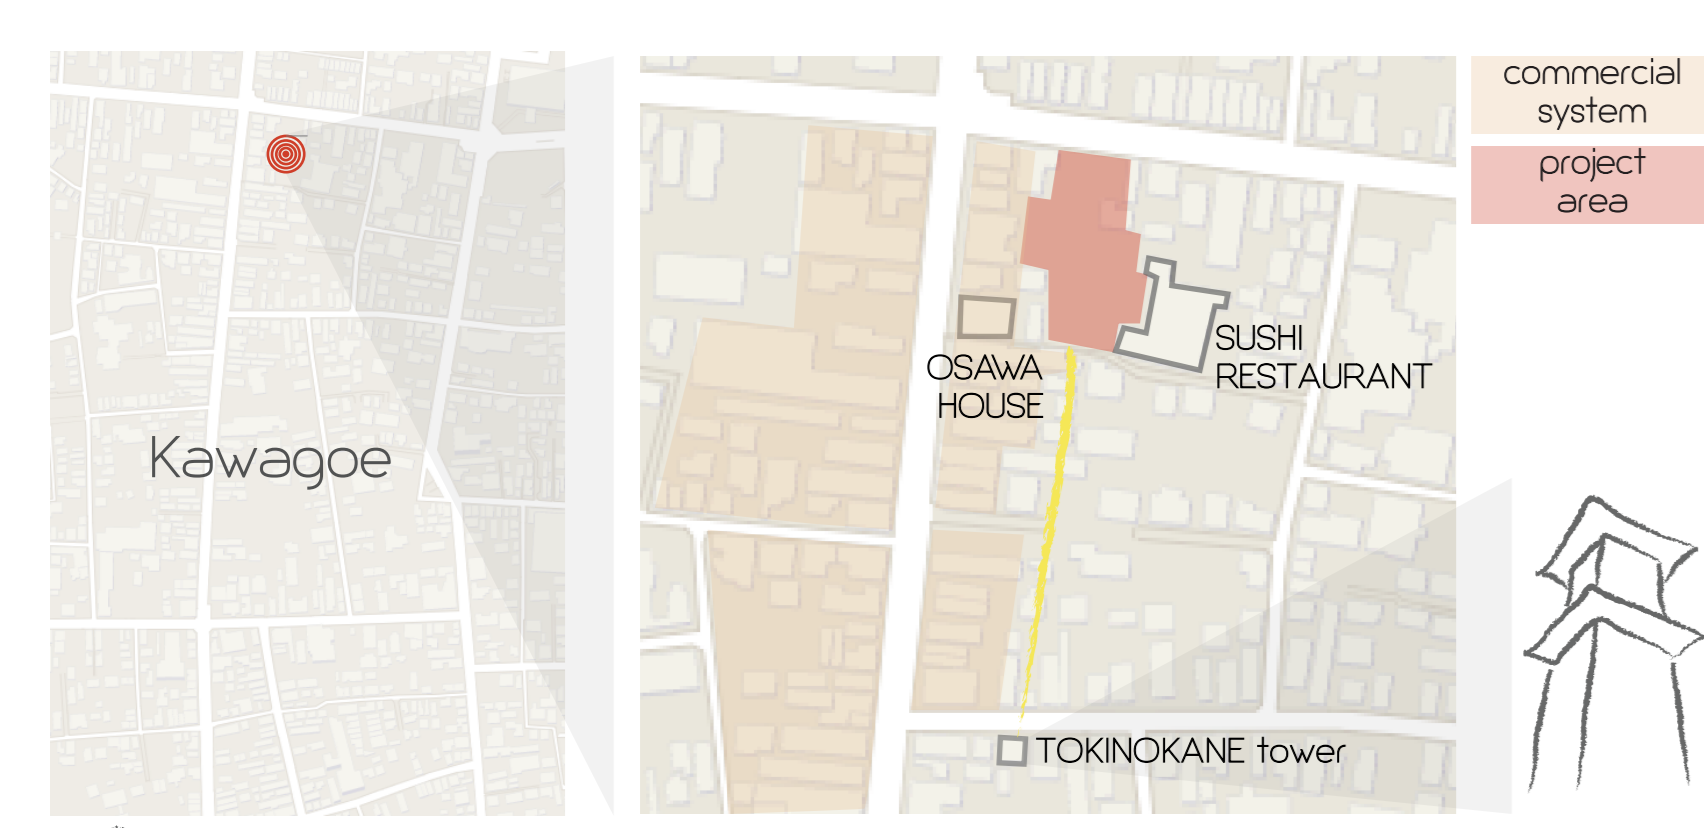

CONCEPT_REPAIR

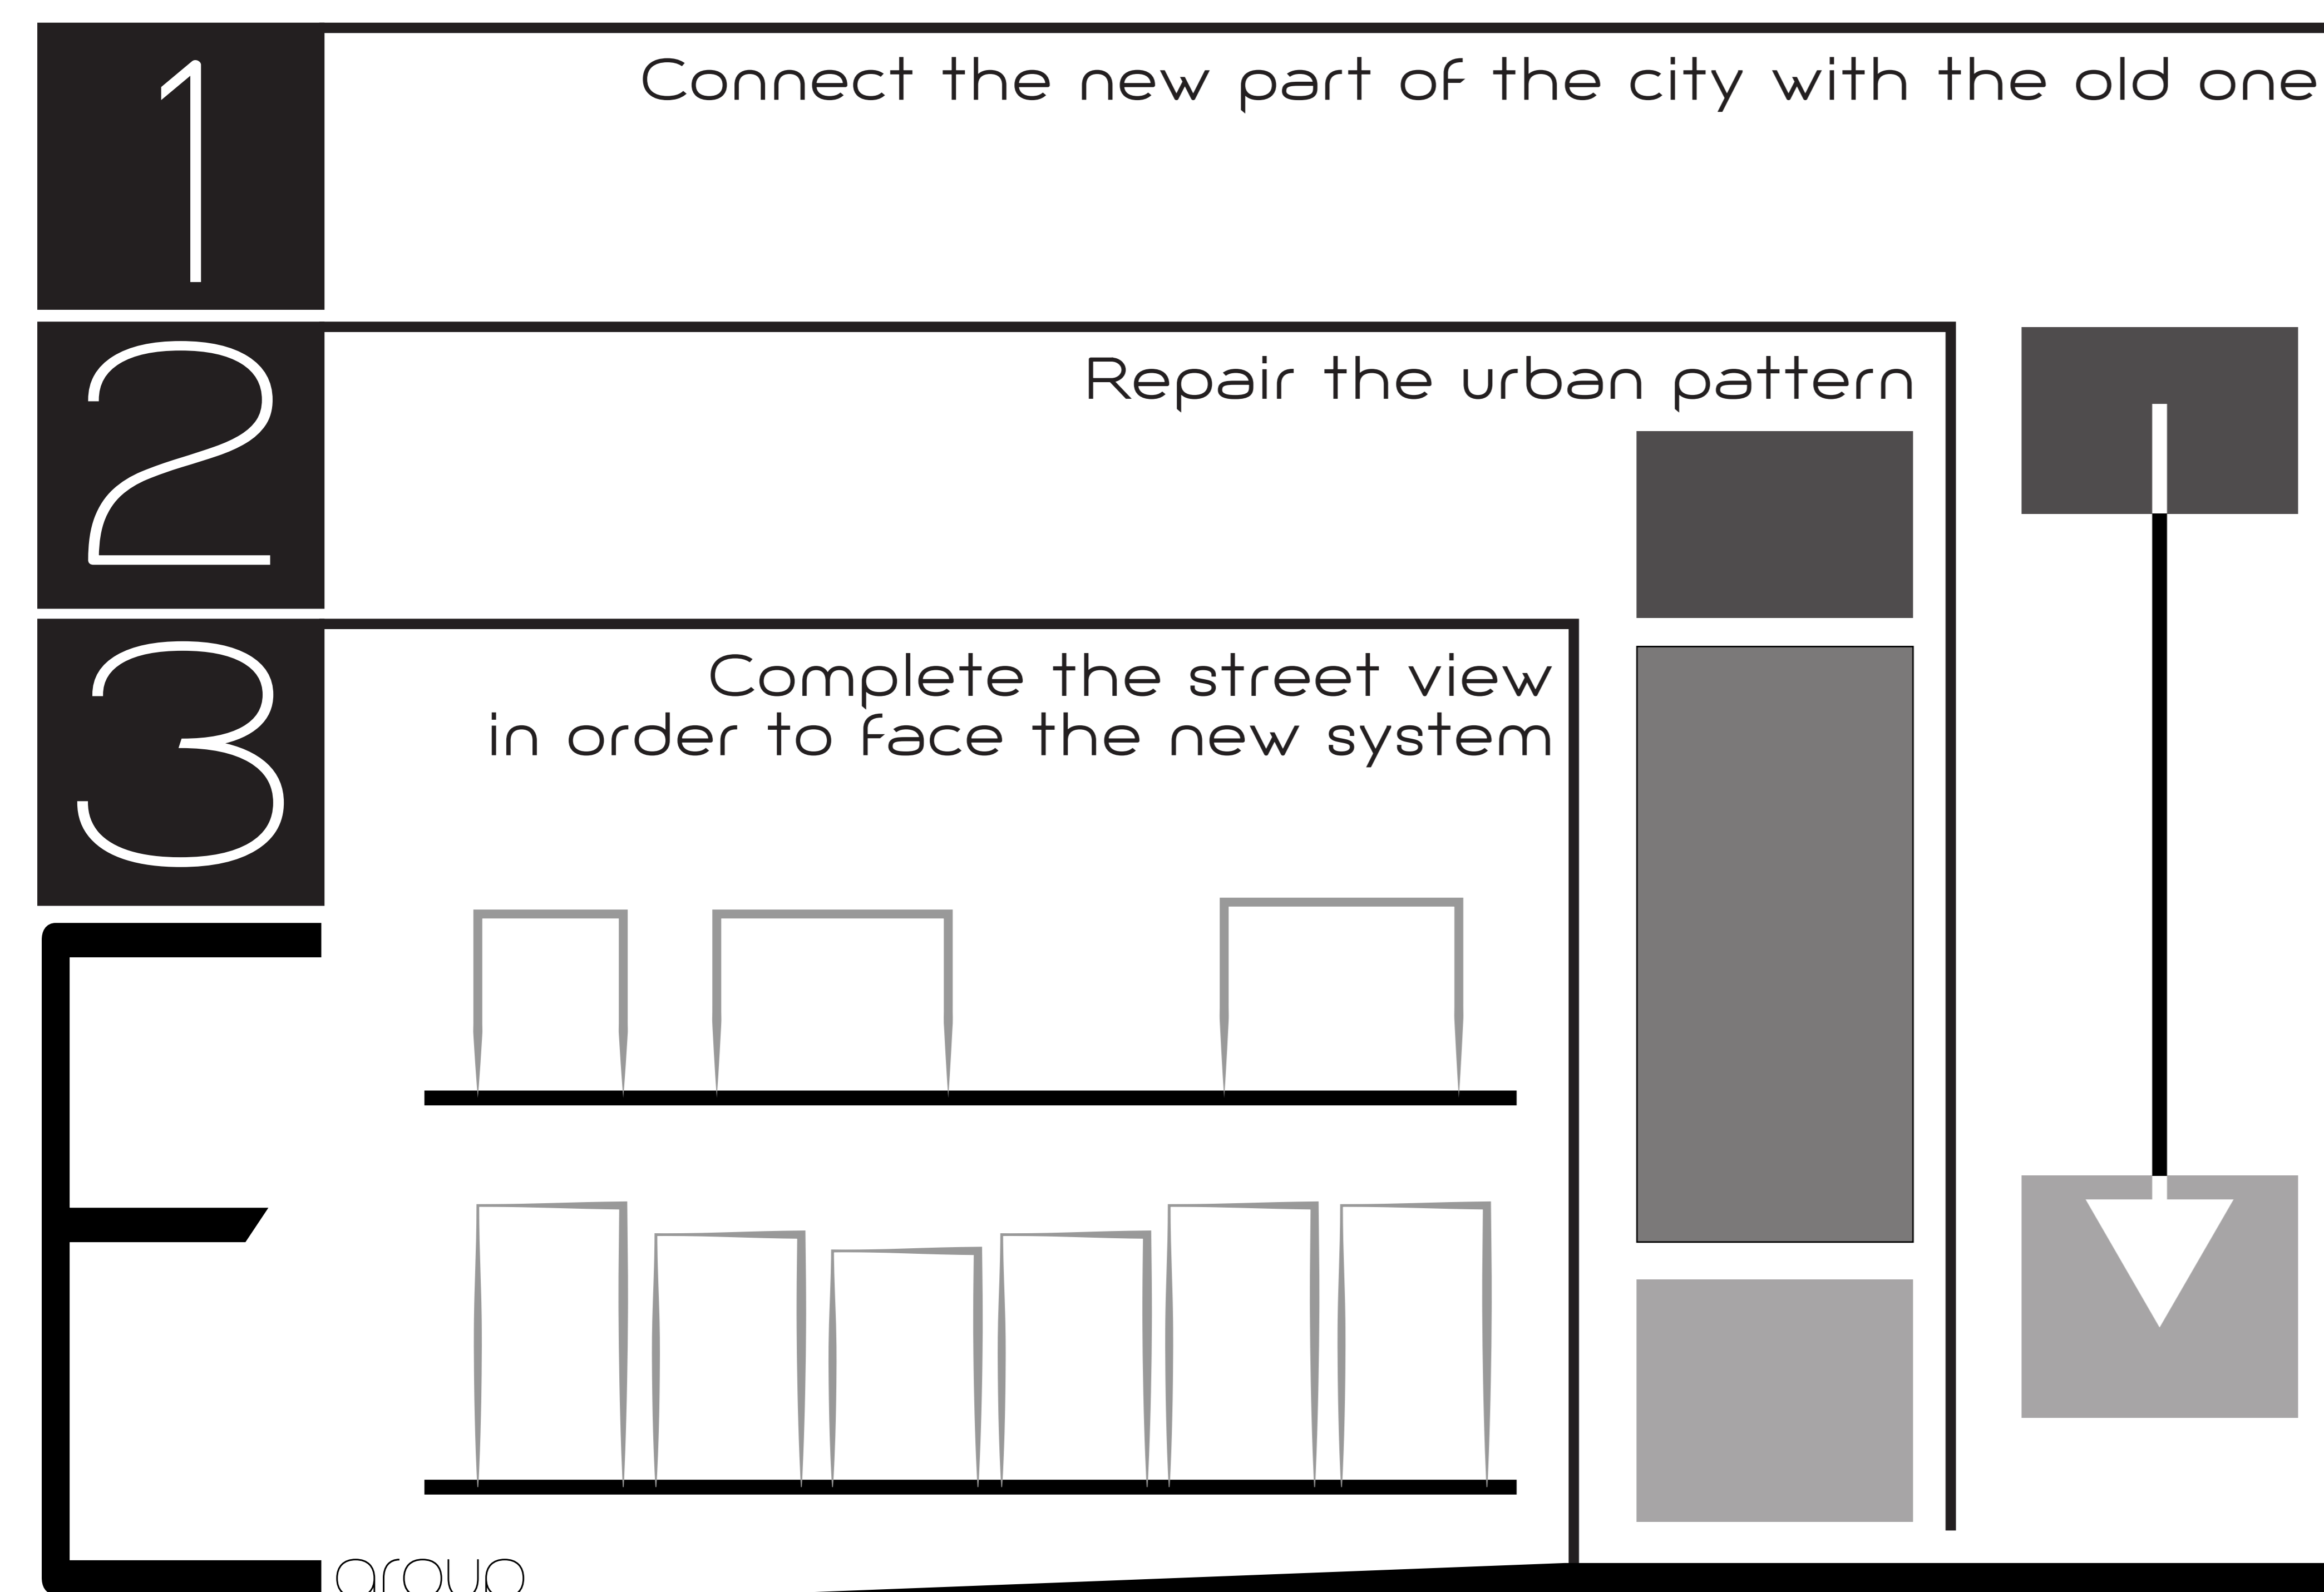


group

STUDENTS: ILARIA DI PANCRIZIO _ SARA MUCCI _ RYU MATSUZAKA _ KOHARU ONO _ RYOSUKE TOYAMA

STRATEGY

Groundfloor plan, scale 1:100

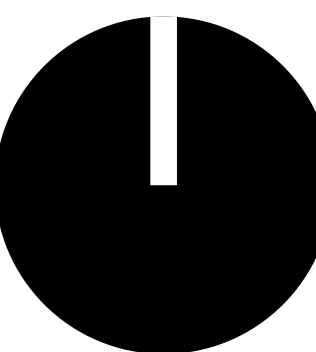

FACILITY

TIME

OPERATIONS

PUBLIC!

- bar

NEW!

- grid from new side
- material: concrete

COMMON

onsen
restaurant
guesthouse

- two mixed grid
- material: mixed

PRIVATE

- Ryokan

TRADITIONAL

- grid from Tokinokane Tower
- traditional elements from japanese culture
- material: wood

NORTH FRONT

Analysis of the main directions

SURFACE ◀

Rift of the main system

SURFACE ◀

Strong connection with outside through a SURFACE that drives us inside the area.



Functional division

VOLUME ◀
SURFACE ◀


Definition of the main volumes (public and private)

Breach of the main private spaces.




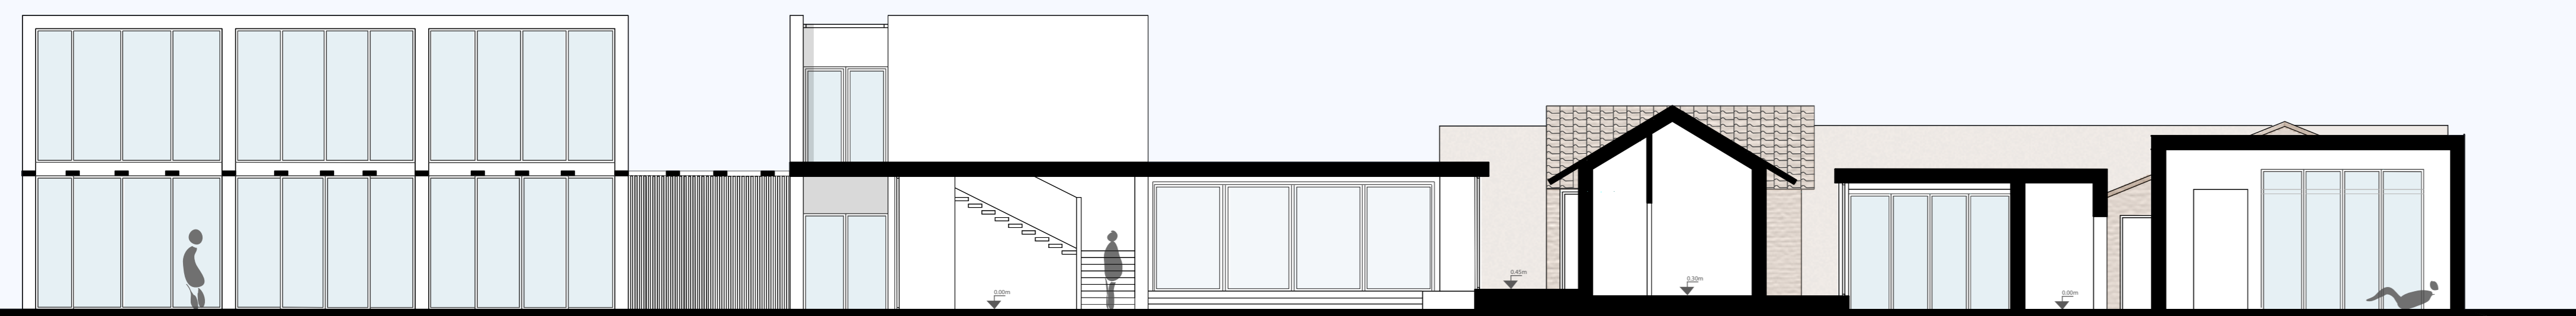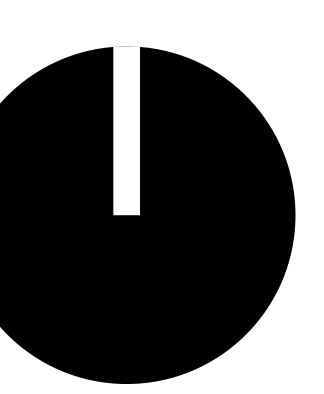

SECTION AA'

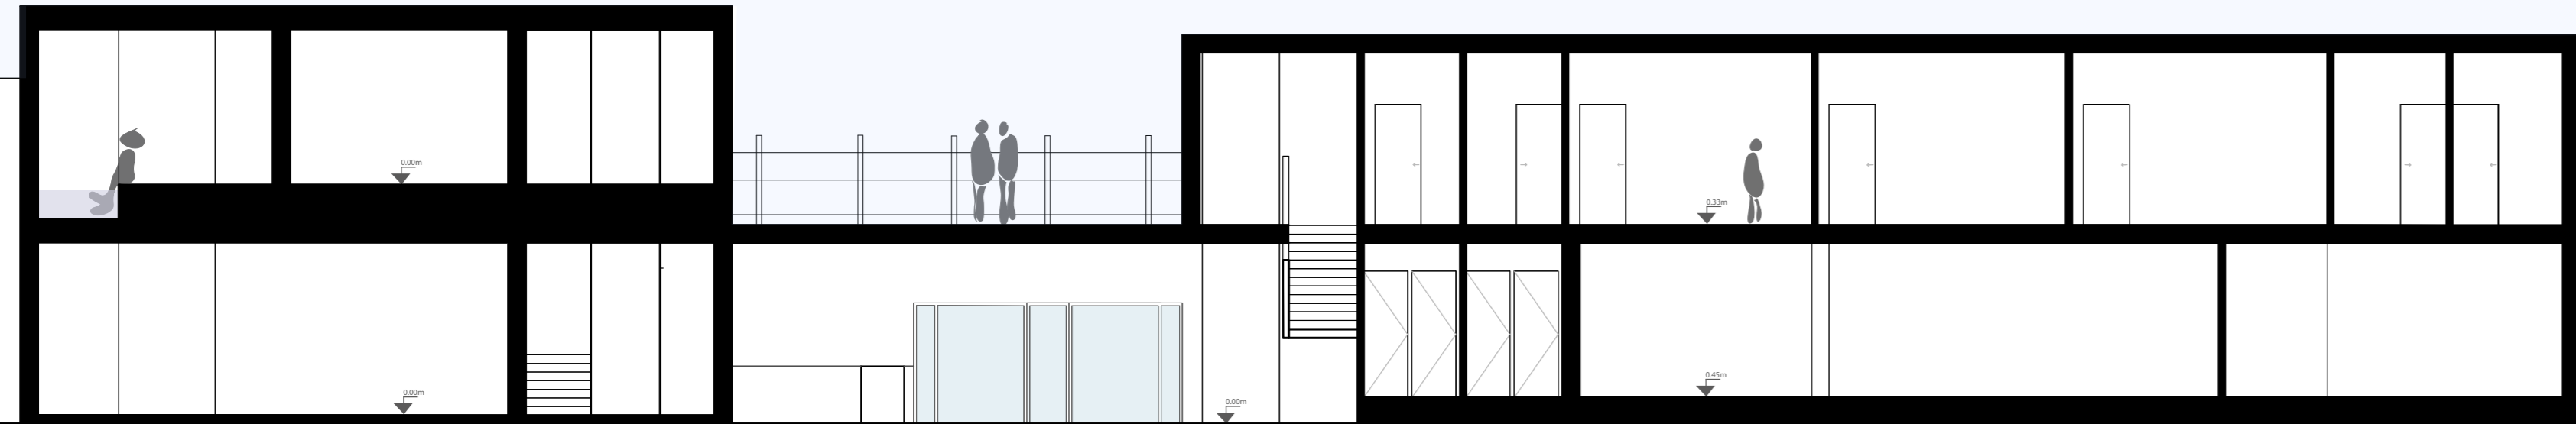

SECTION BB'

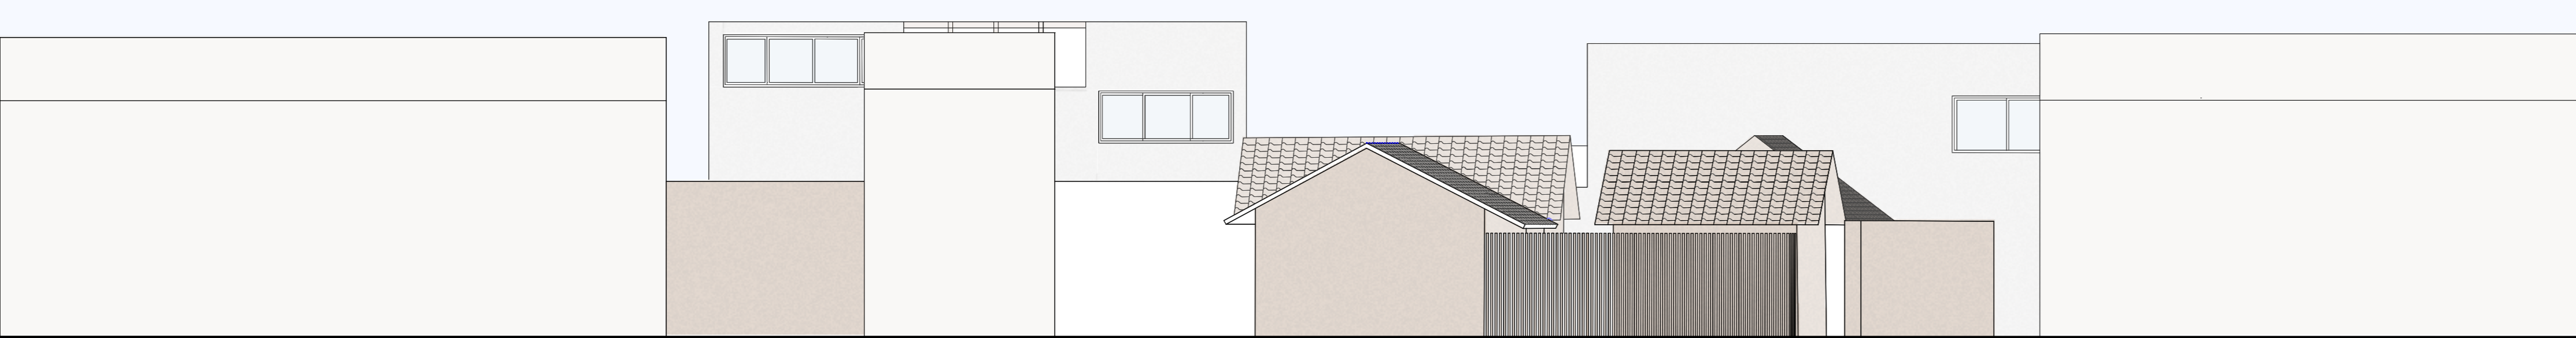

SOUTH FRONT

